


EXPRES: JUNE 10, 2002

NO.	REVISIONS	BY	DATE	DESIGNED	DATE	CHK'D	DATE
				AC	8/00	CLU	8/00
				TSK		TSK	
				TSK		TSK	


ASPEN SHORES
S. 20, T. 22 N., R. 21 E., W.M.





SEWER DETAILS
SCALE: PROJECT NO: 899-033
FILE NAME: ASPDET05.DWG
SHEET NO: C12

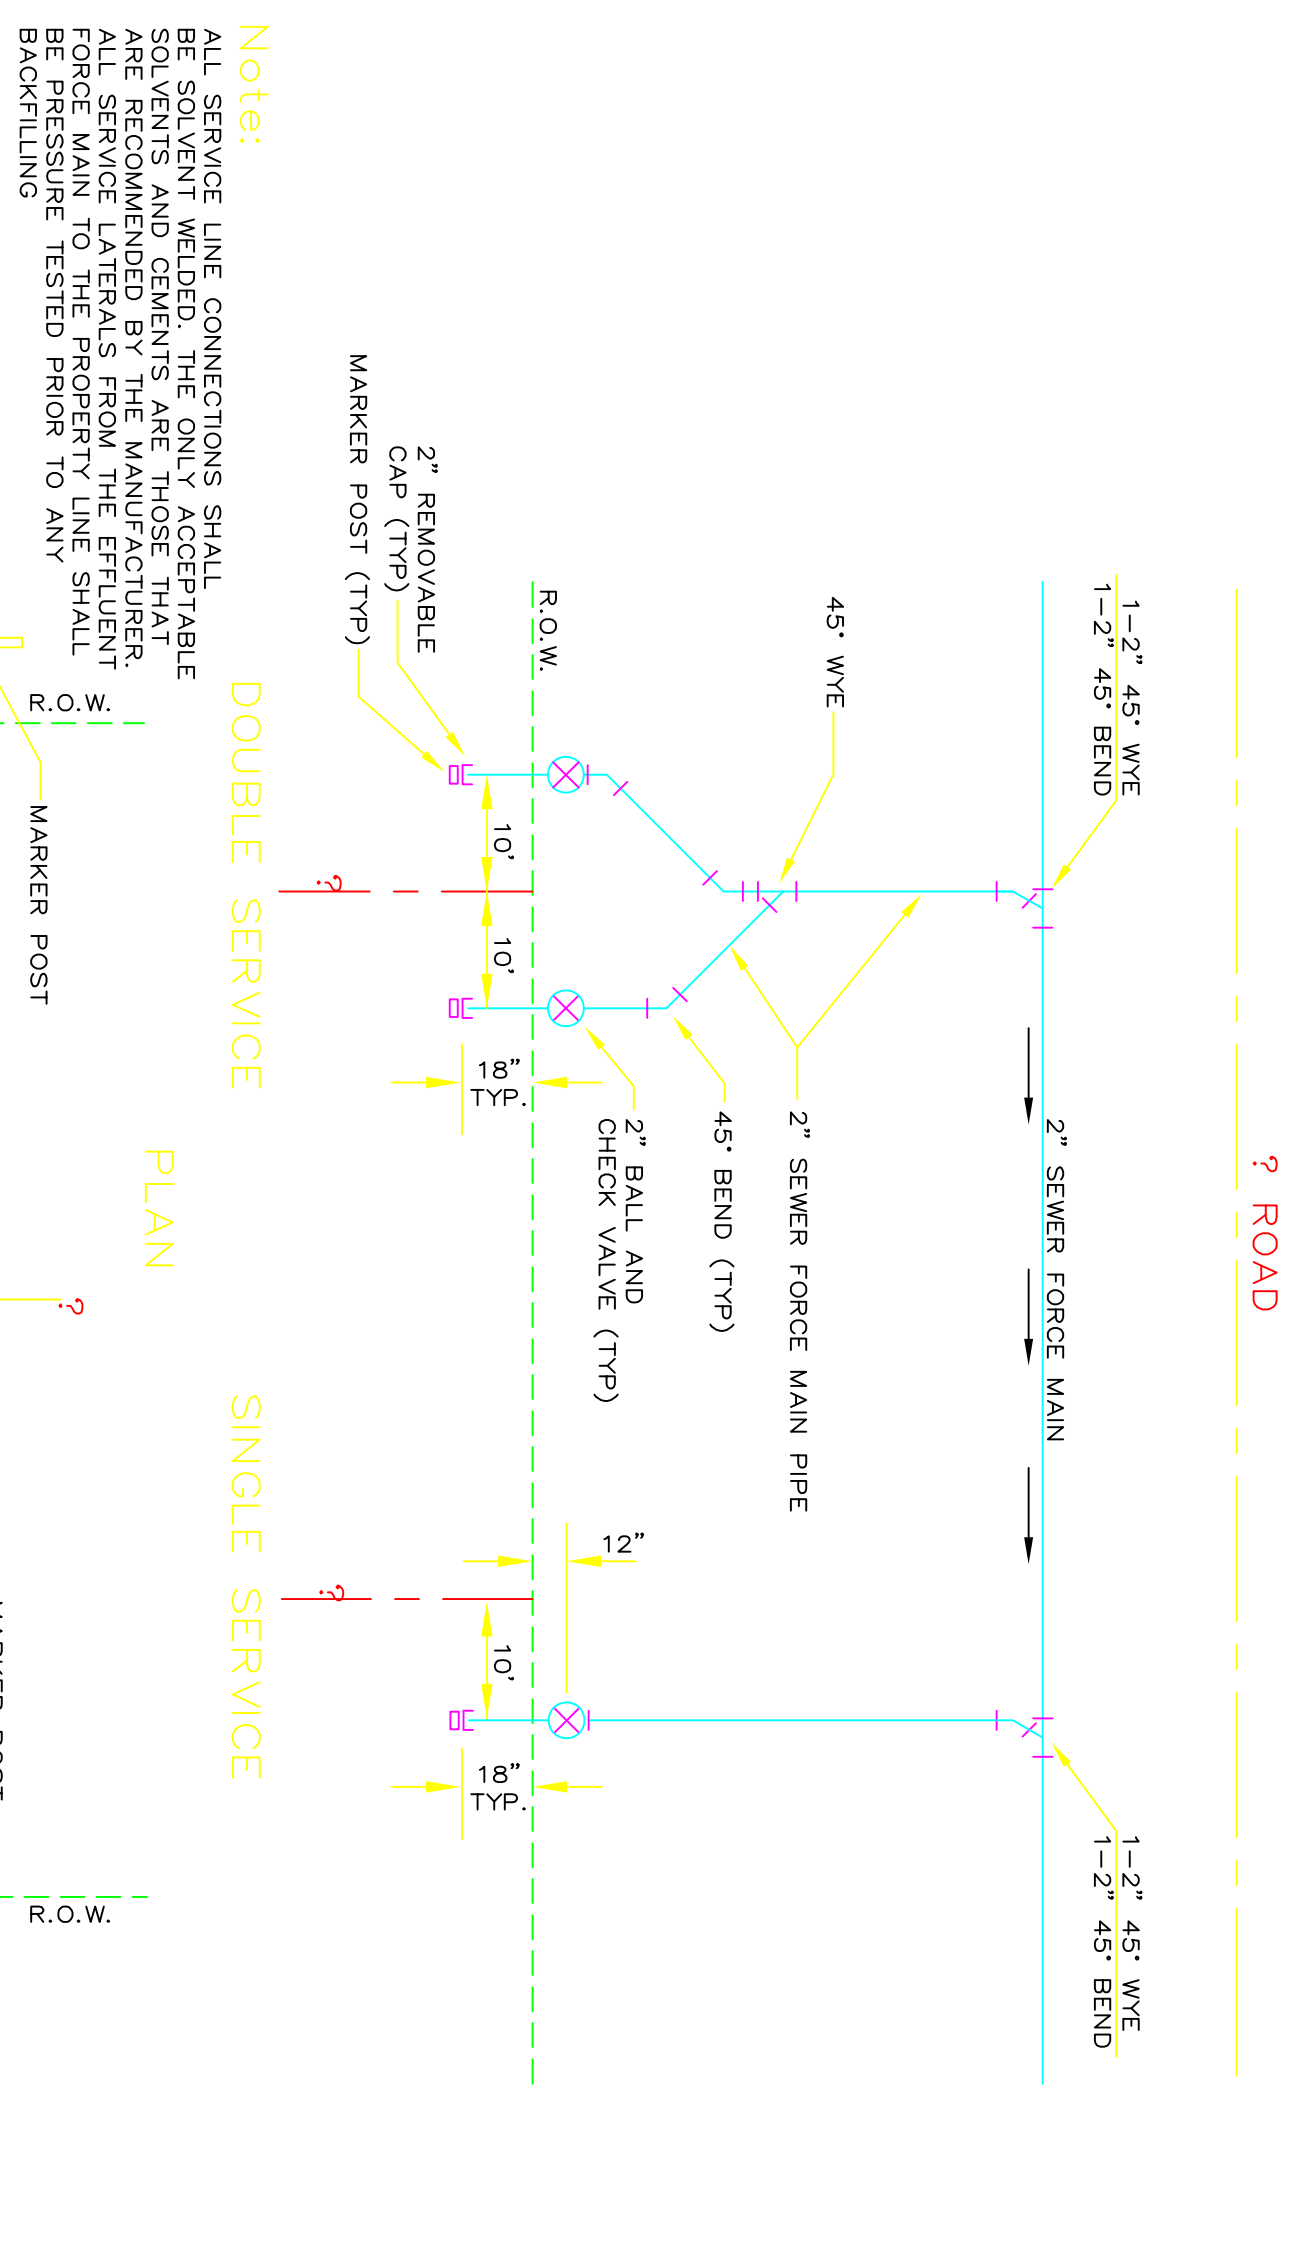


SERVICE DETAIL
NOT TO SCALE

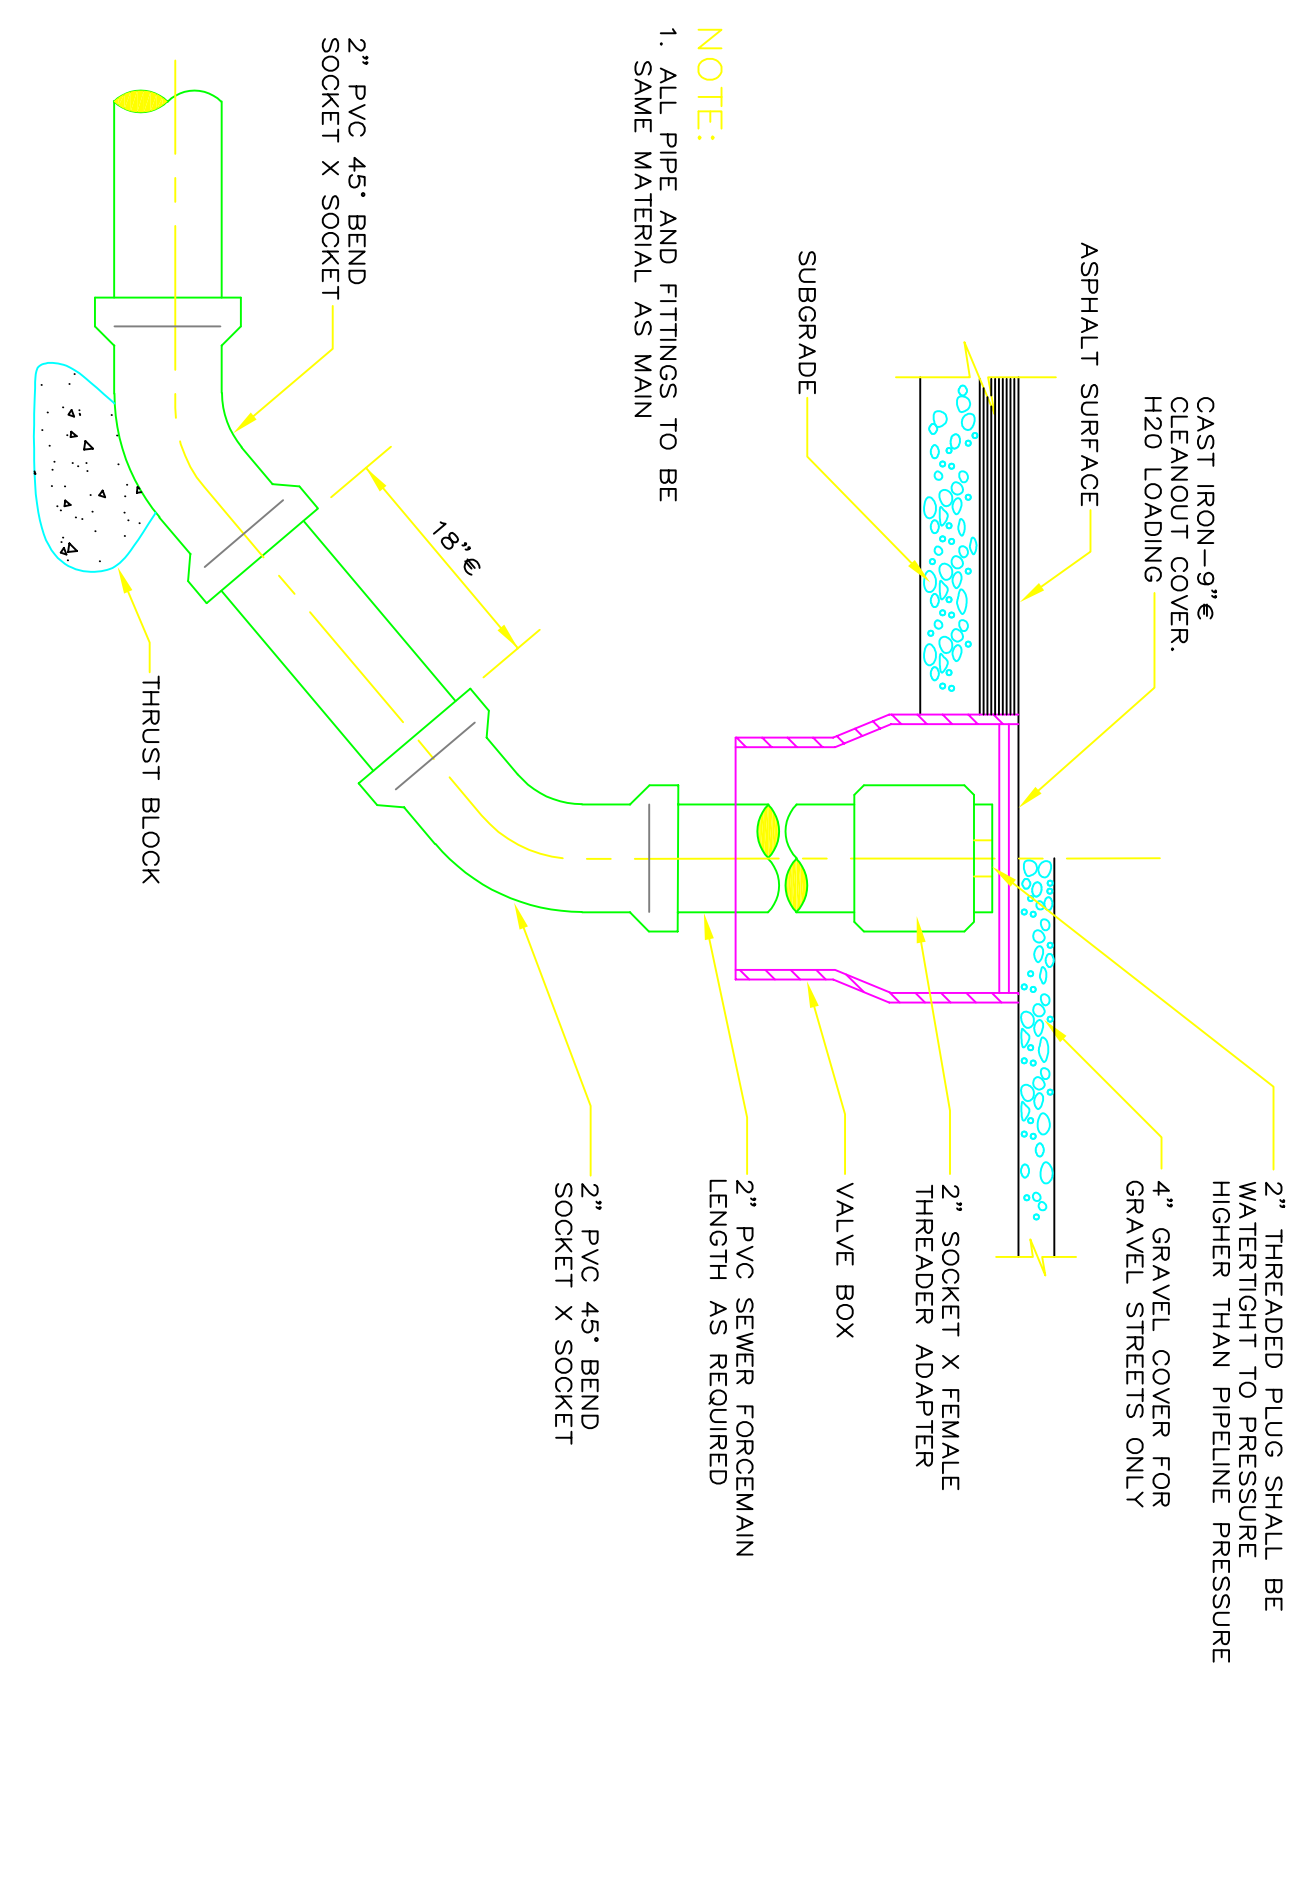



FORCEMAIN PRESSURE CLEANOUT
NOT TO SCALE

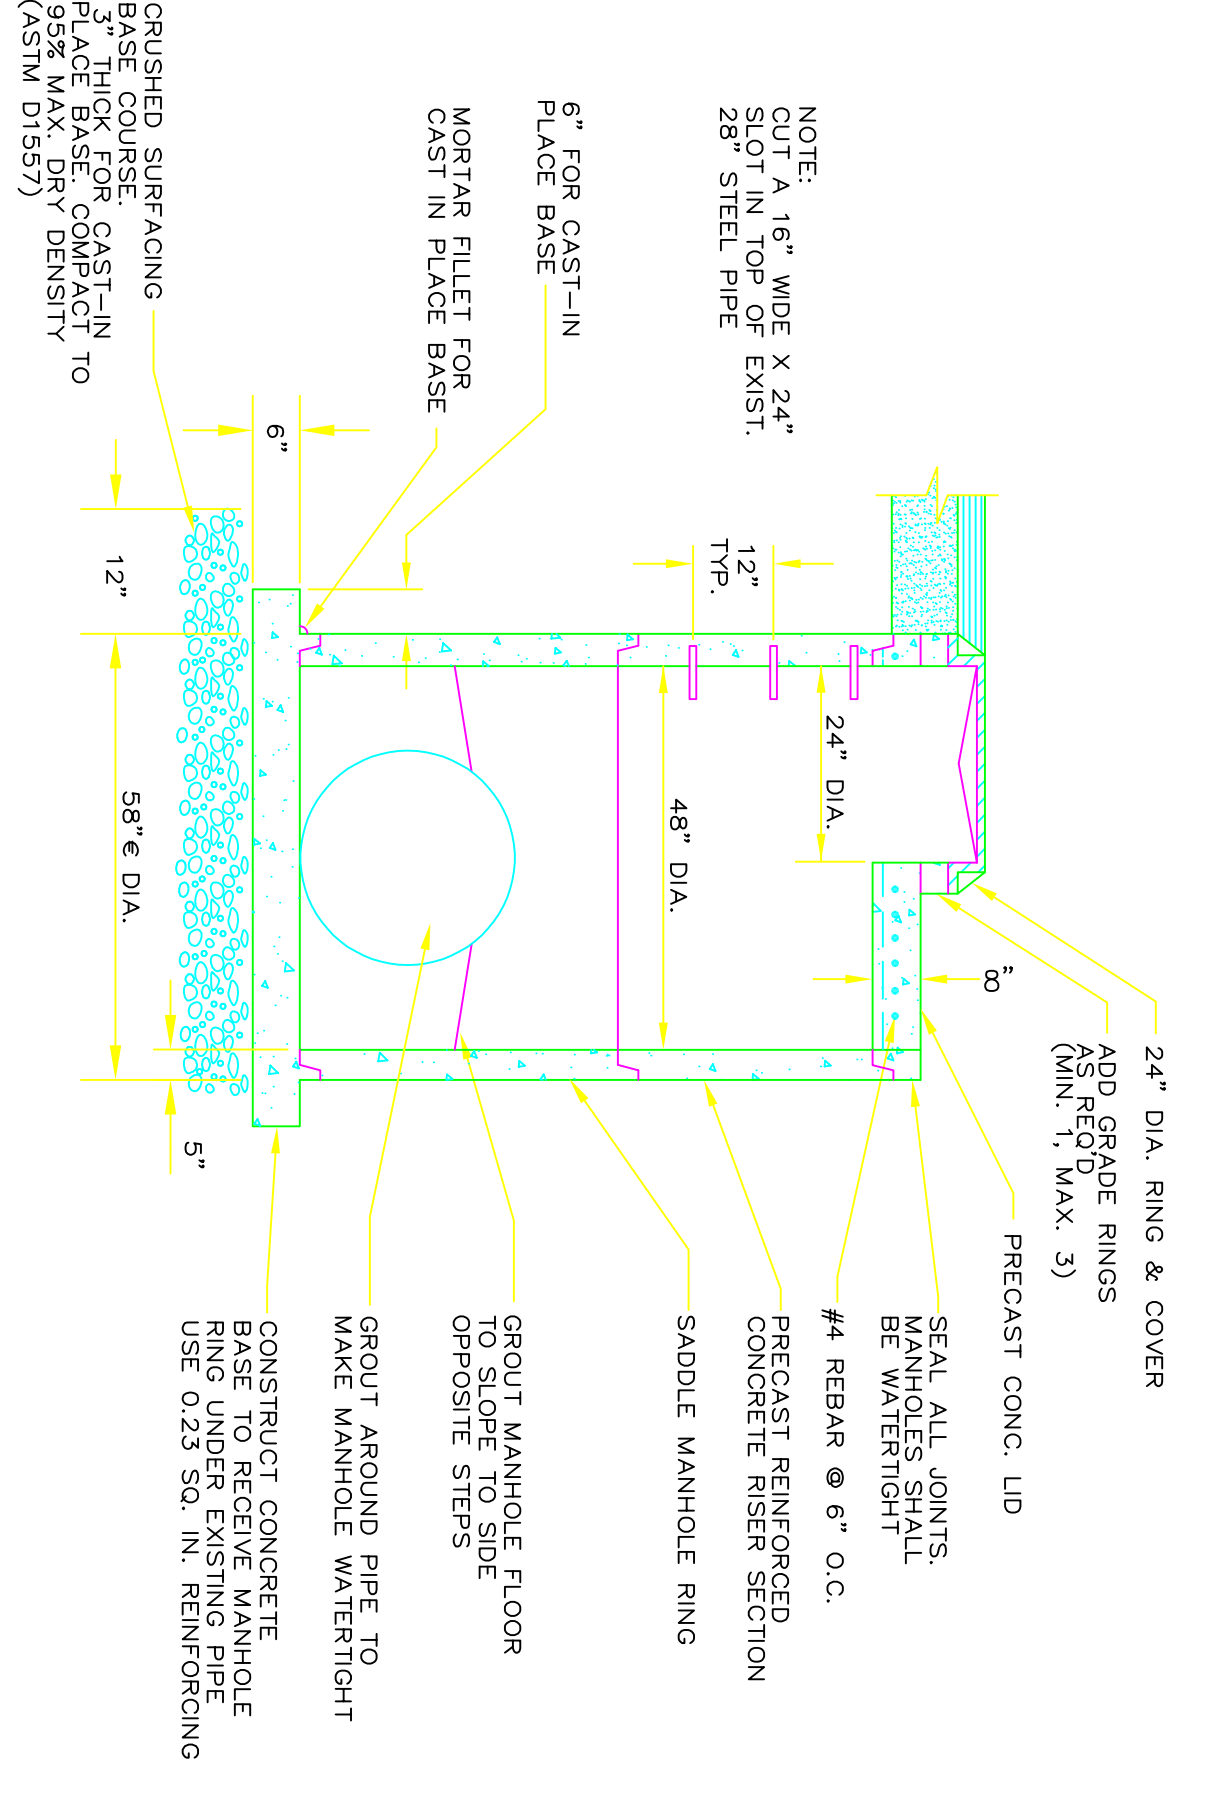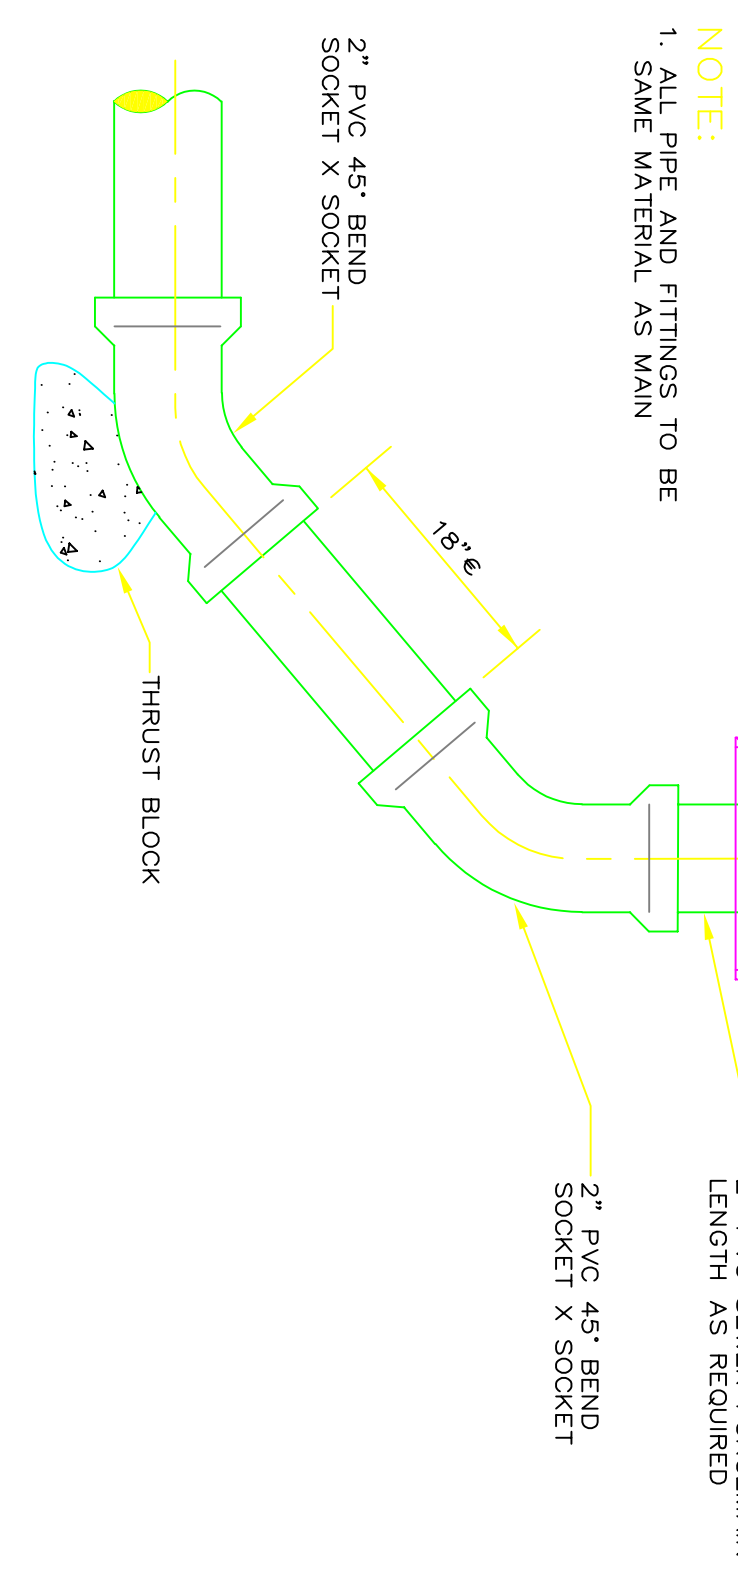


48\"/> NOT TO SCALE

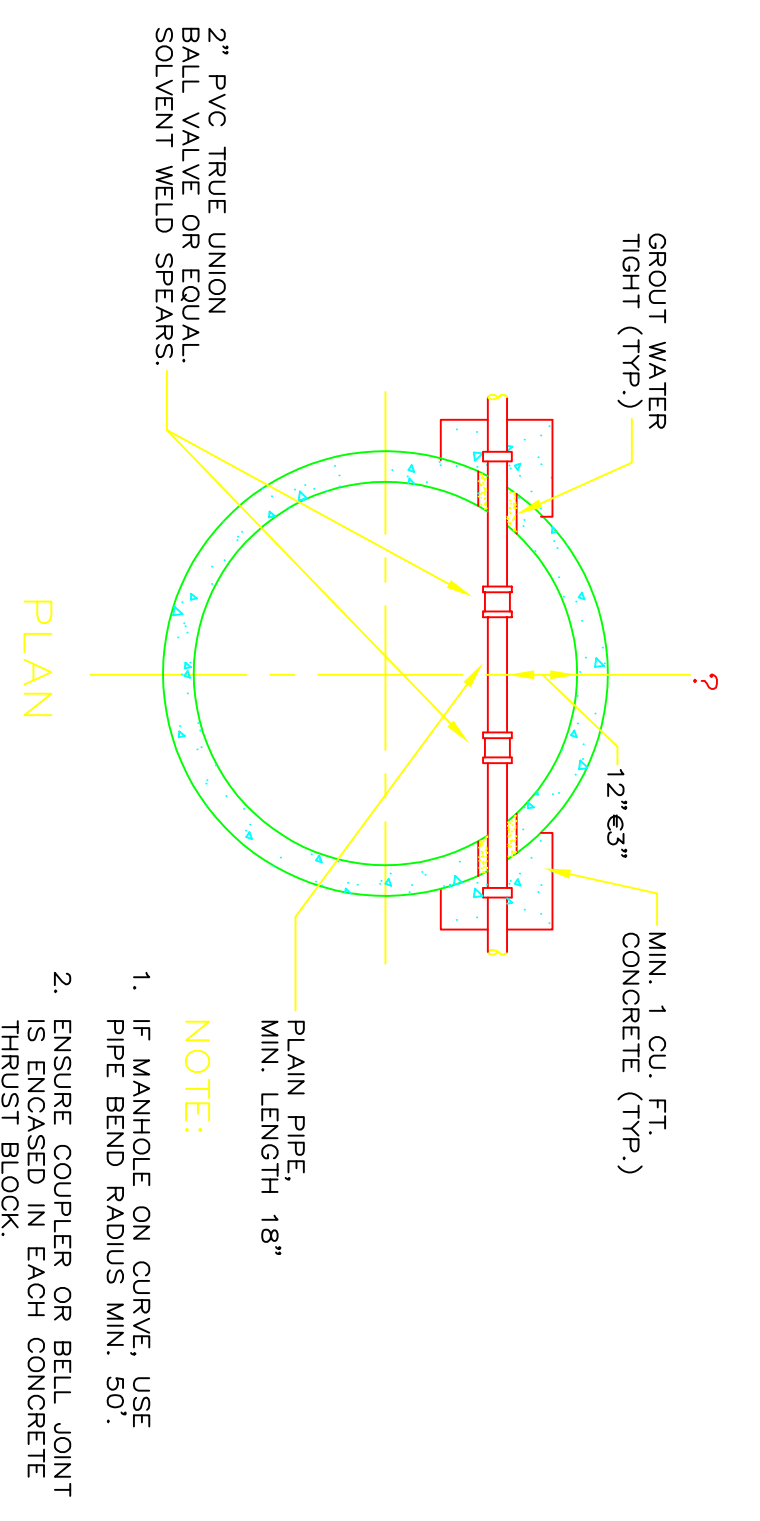

TYPICAL FORCE MAIN MAINTENANCE MANHOLE
NOT TO SCALE

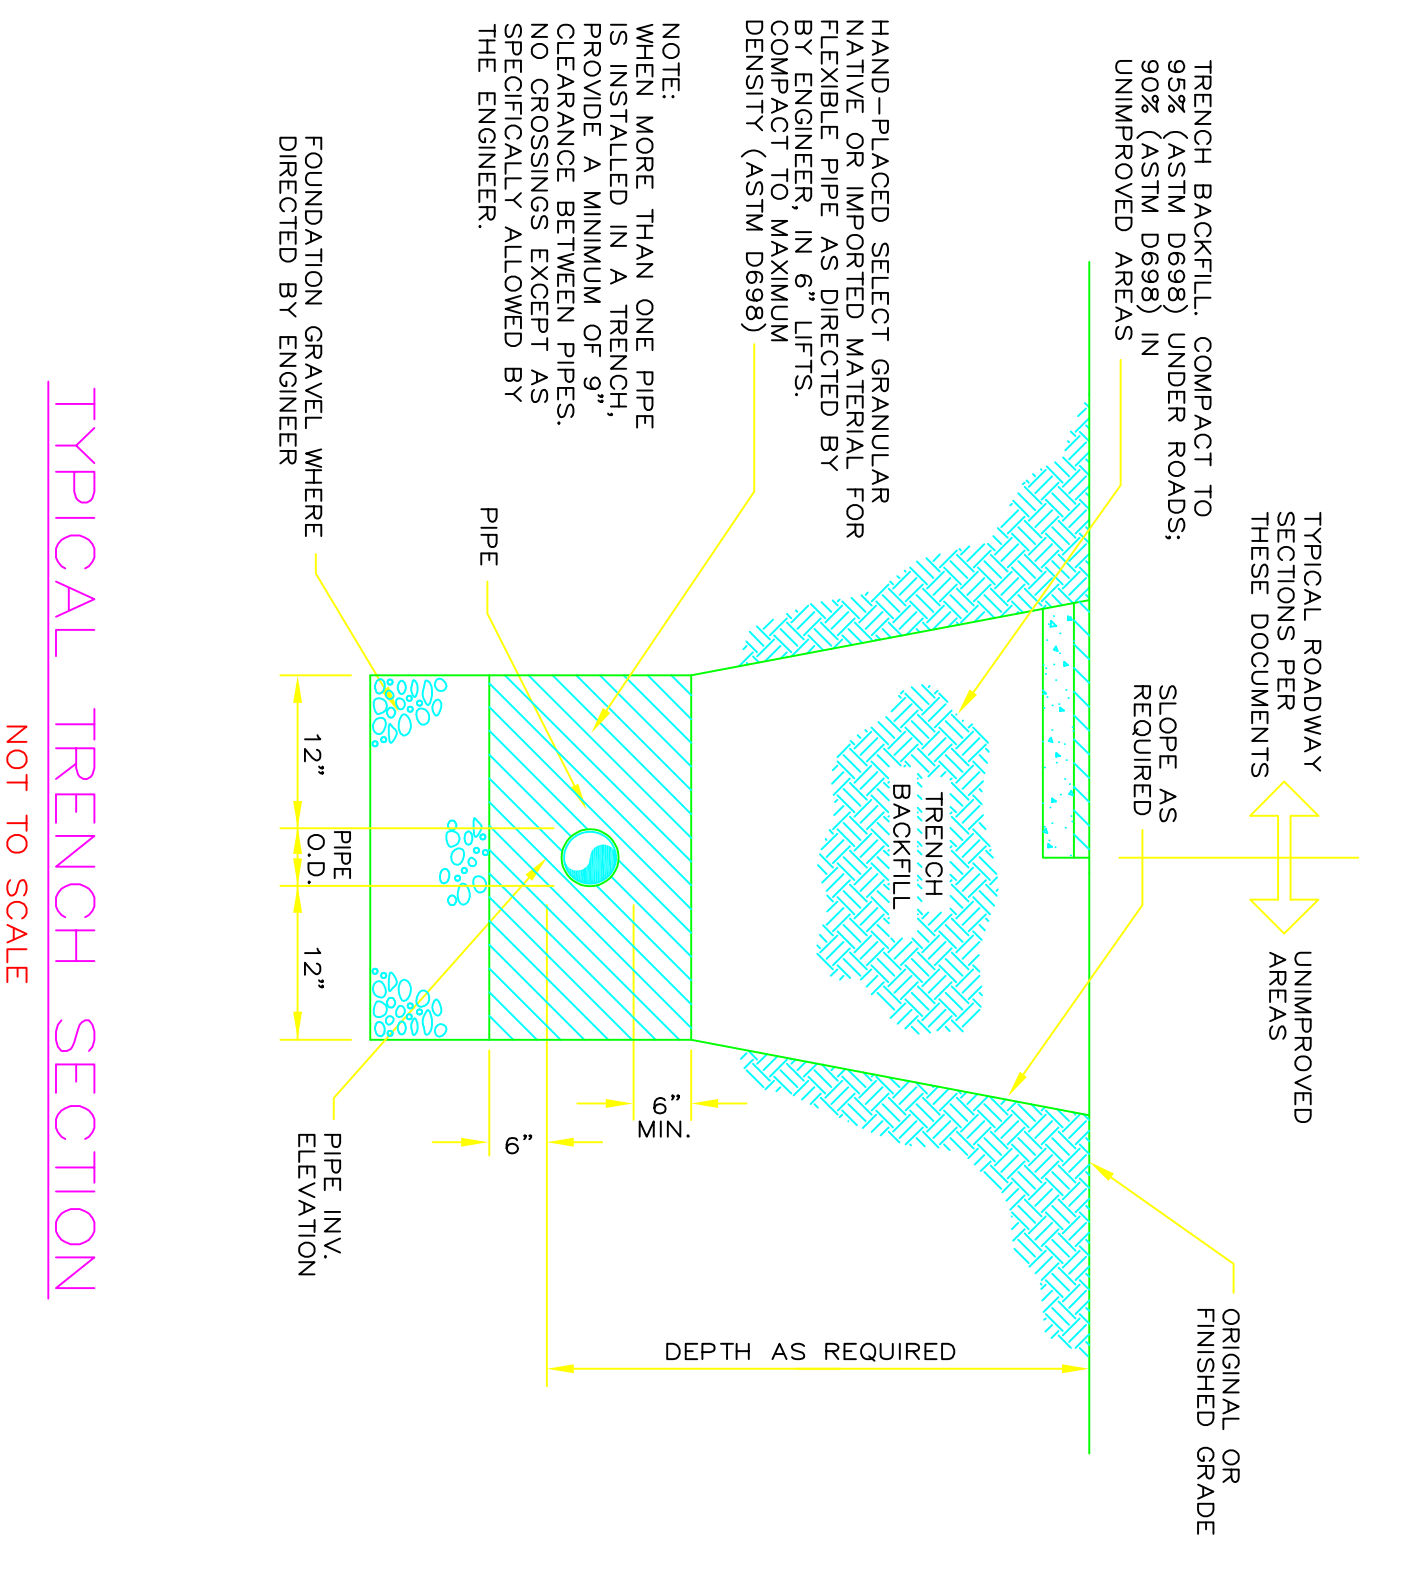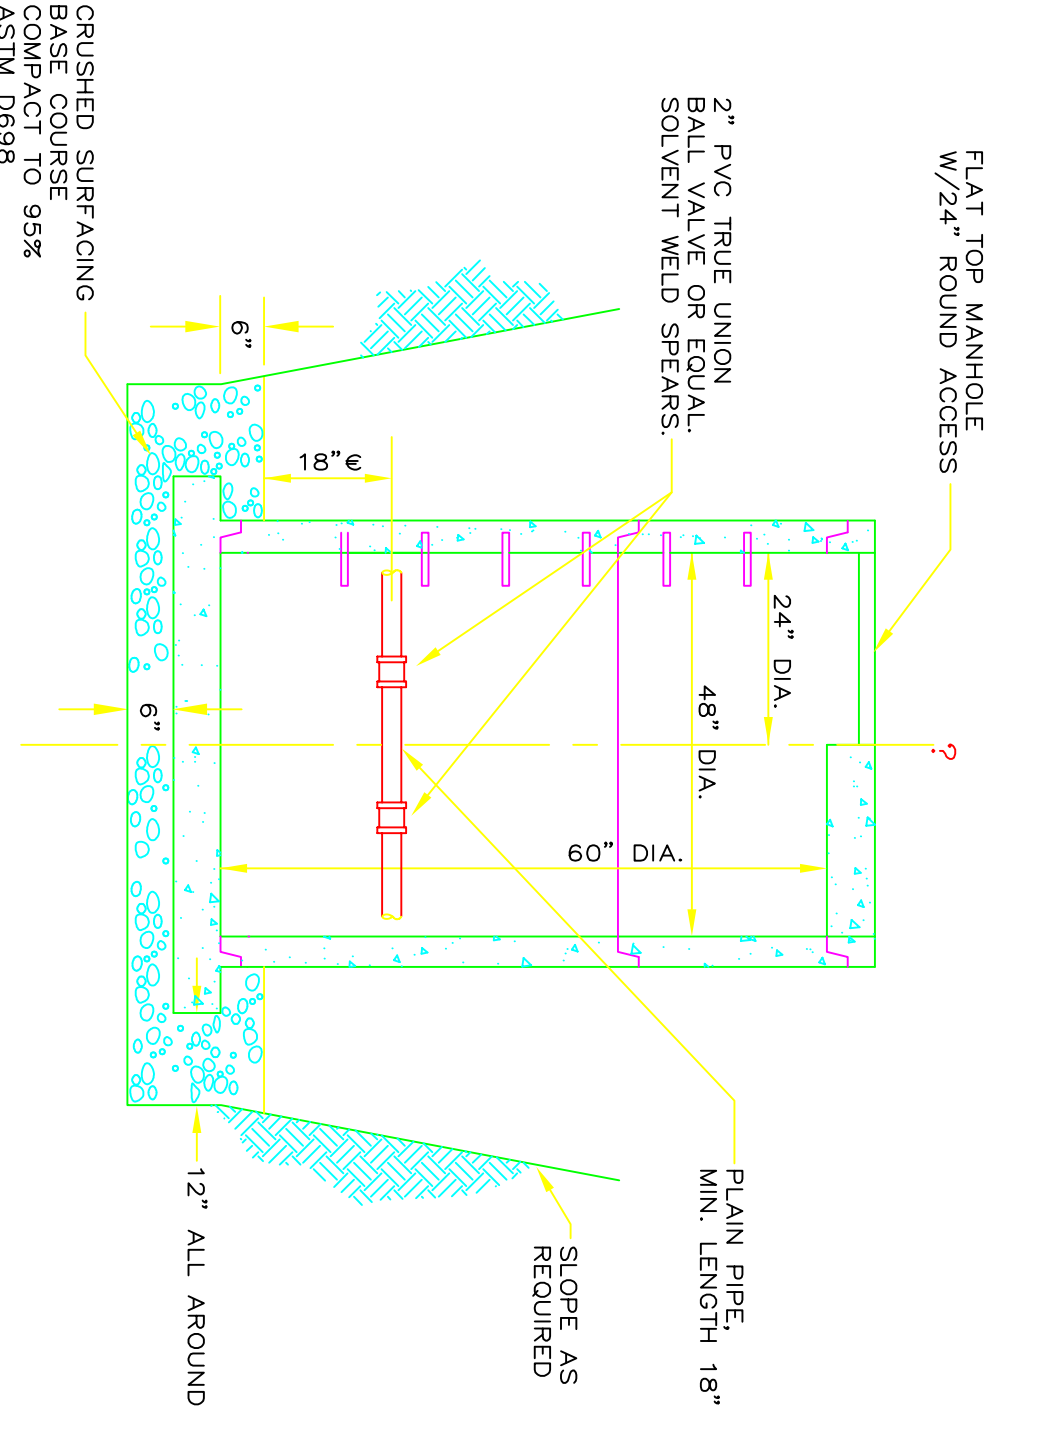

TYPICAL TRENCH SECTION
NOT TO SCALE

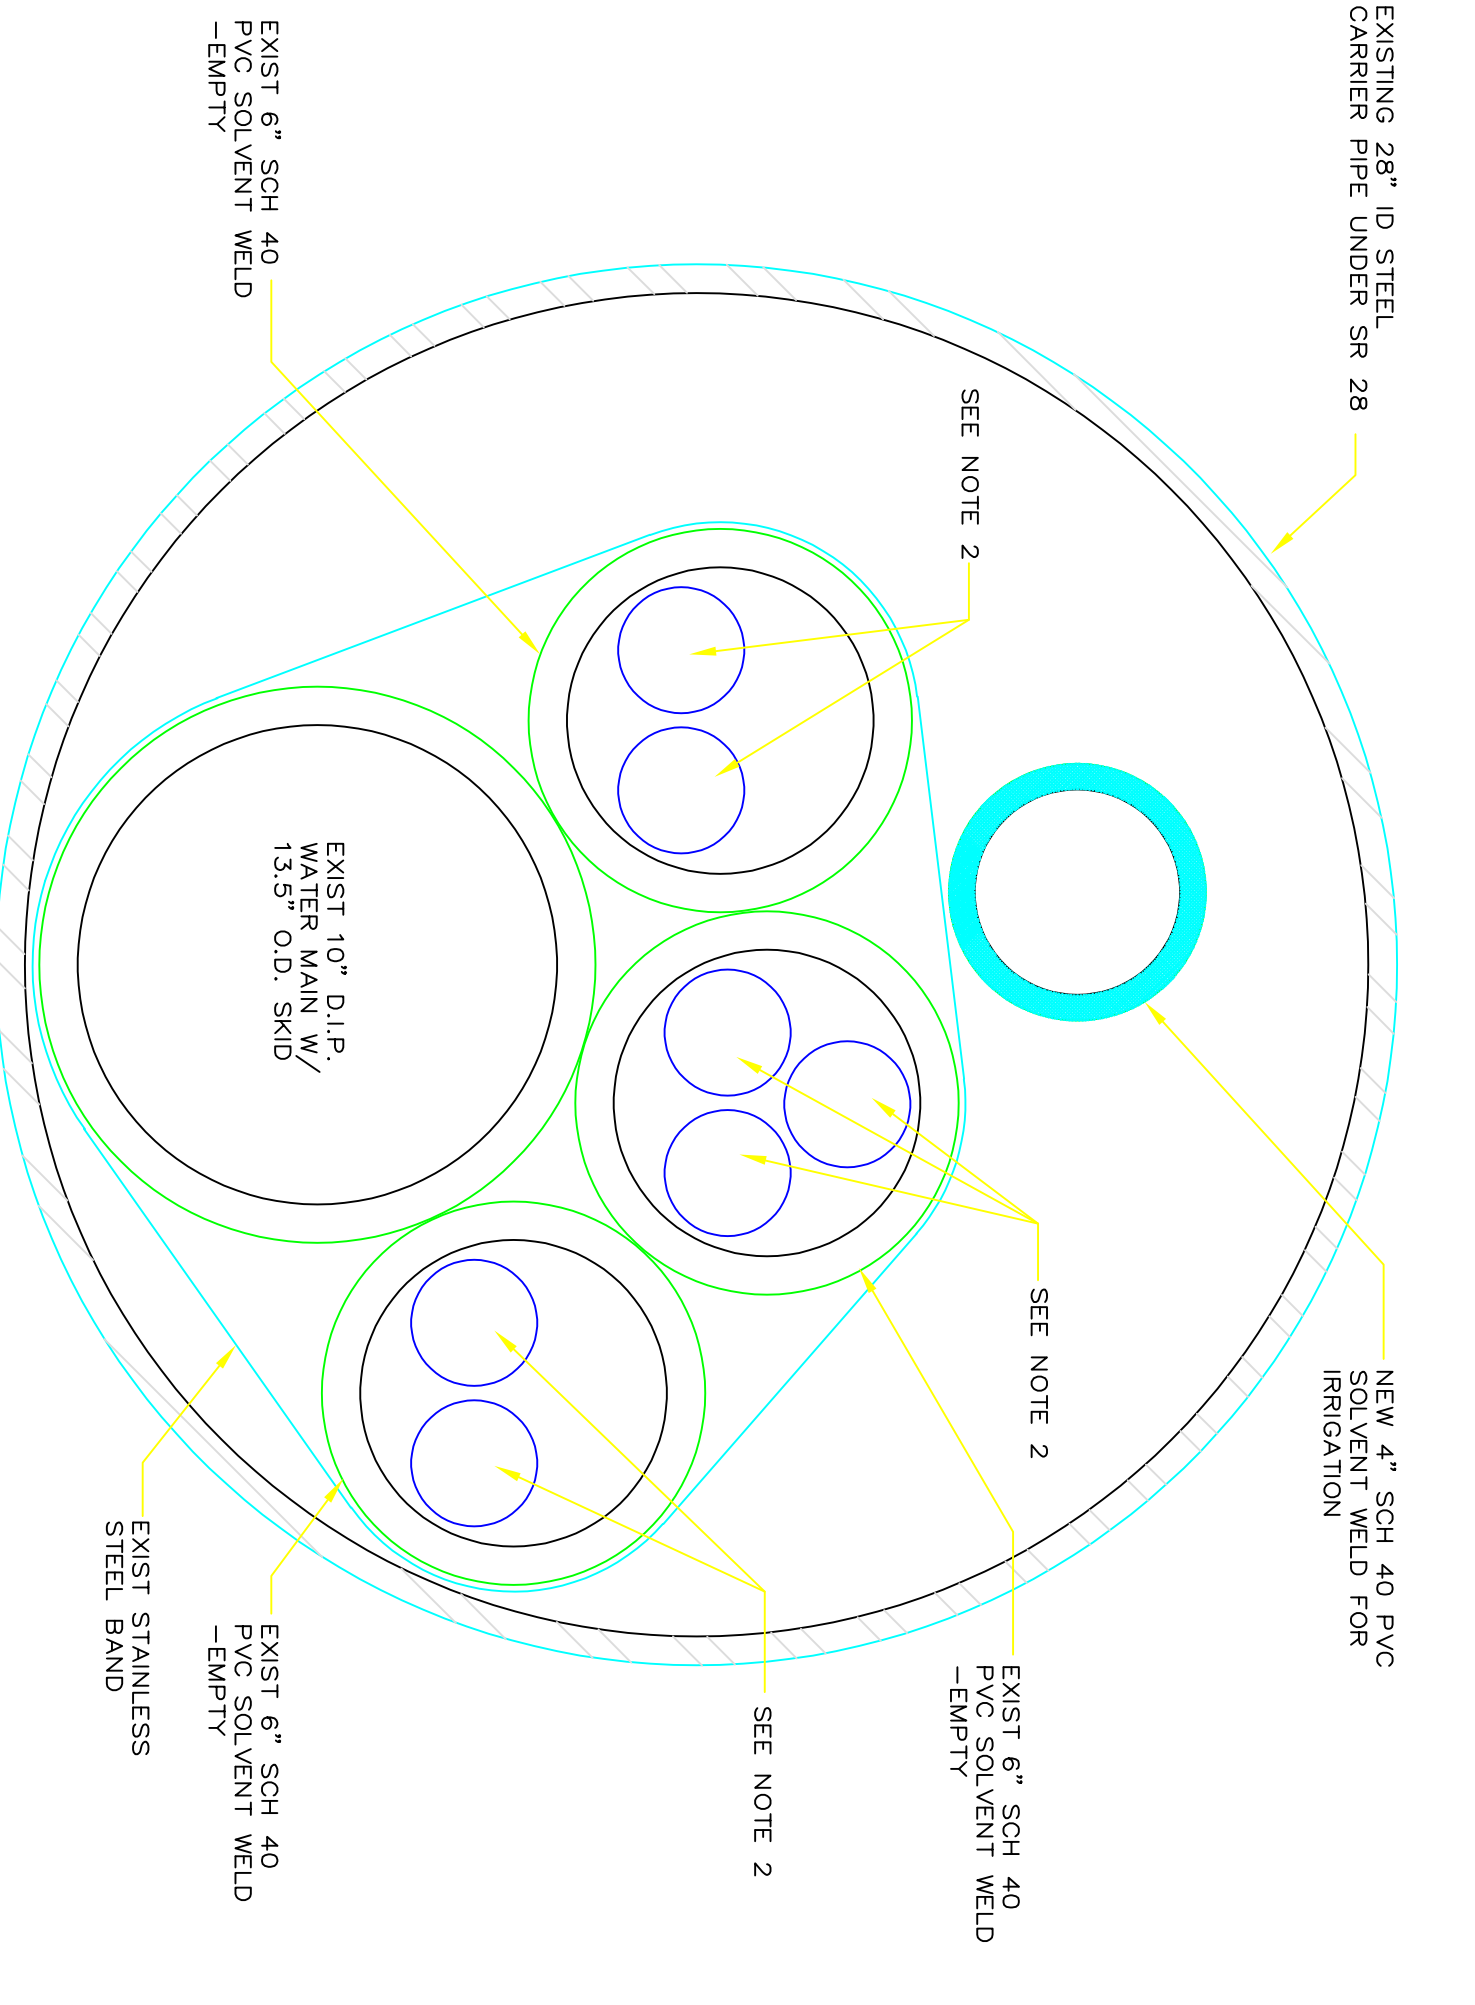

28\"/> SOUTH QUINCY STREET
NOT TO SCALE

1. PIPES ARE DRAWN SHOWING APPROXIMATE INTERNAL DIAMETER & OUTSIDE DIAMETER AT BELL
2. PROVIDE SEVEN (7) TOTAL 2\"/>

3. EXISTING CONFIGURATION OF PIPES IS BASED ON DISCUSSIONS AND FIELD OBSERVATIONS WITH THE INSTALLER AND IS APPROXIMATE CONTRACTOR IS TO CONFIRM IN THE FIELD AND DISCUSS METHOD FOR INSTALLATION WITH THE ENGINEER.