

EXPIRES: JUNE 10, 2002





NO.	REVISIONS	BY	DATE

DRAWN	8/00	AC	CHK'D	8/00	CLU
DESIGNED					
APPROVED					

PROJECT ENGINEER	TSK
PROJECT MANAGER	TSK


SCALE	1" = 60'	PROJECT NO.	899-033
FILE NAME	SEWER.DWG	SHEET NO.	C10

SEWER PLAN

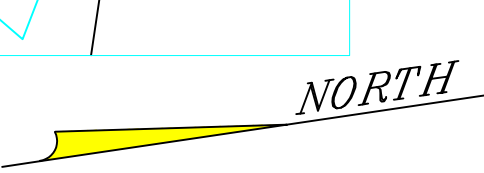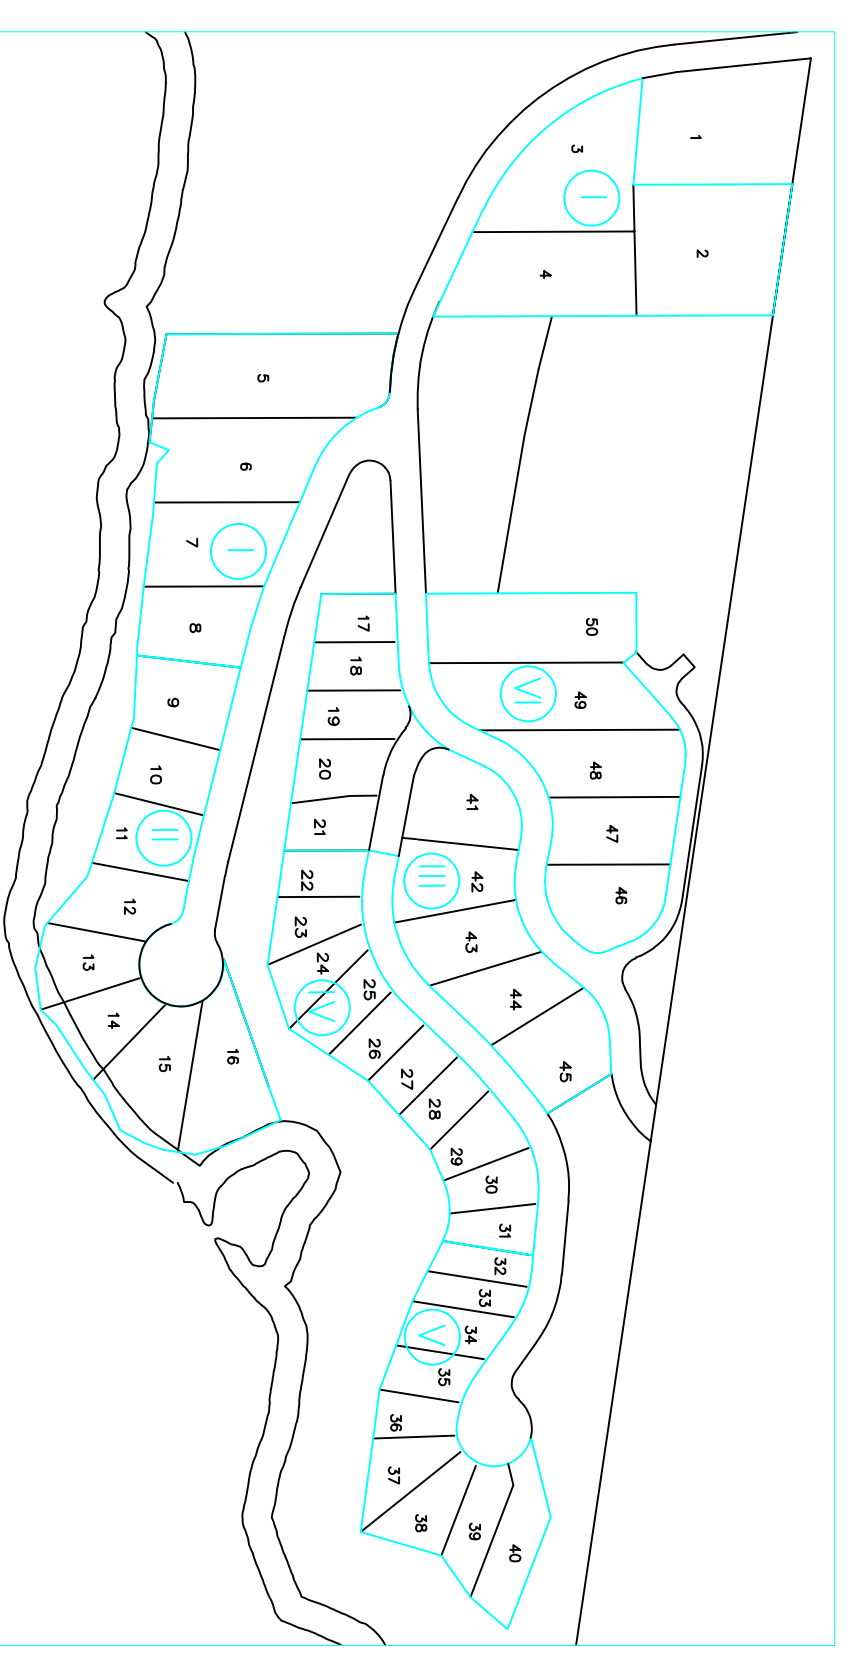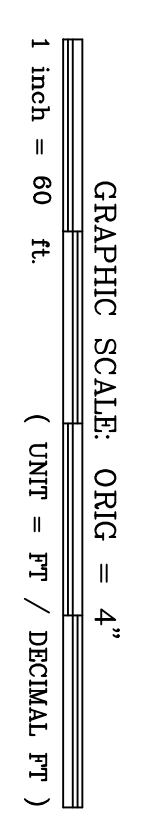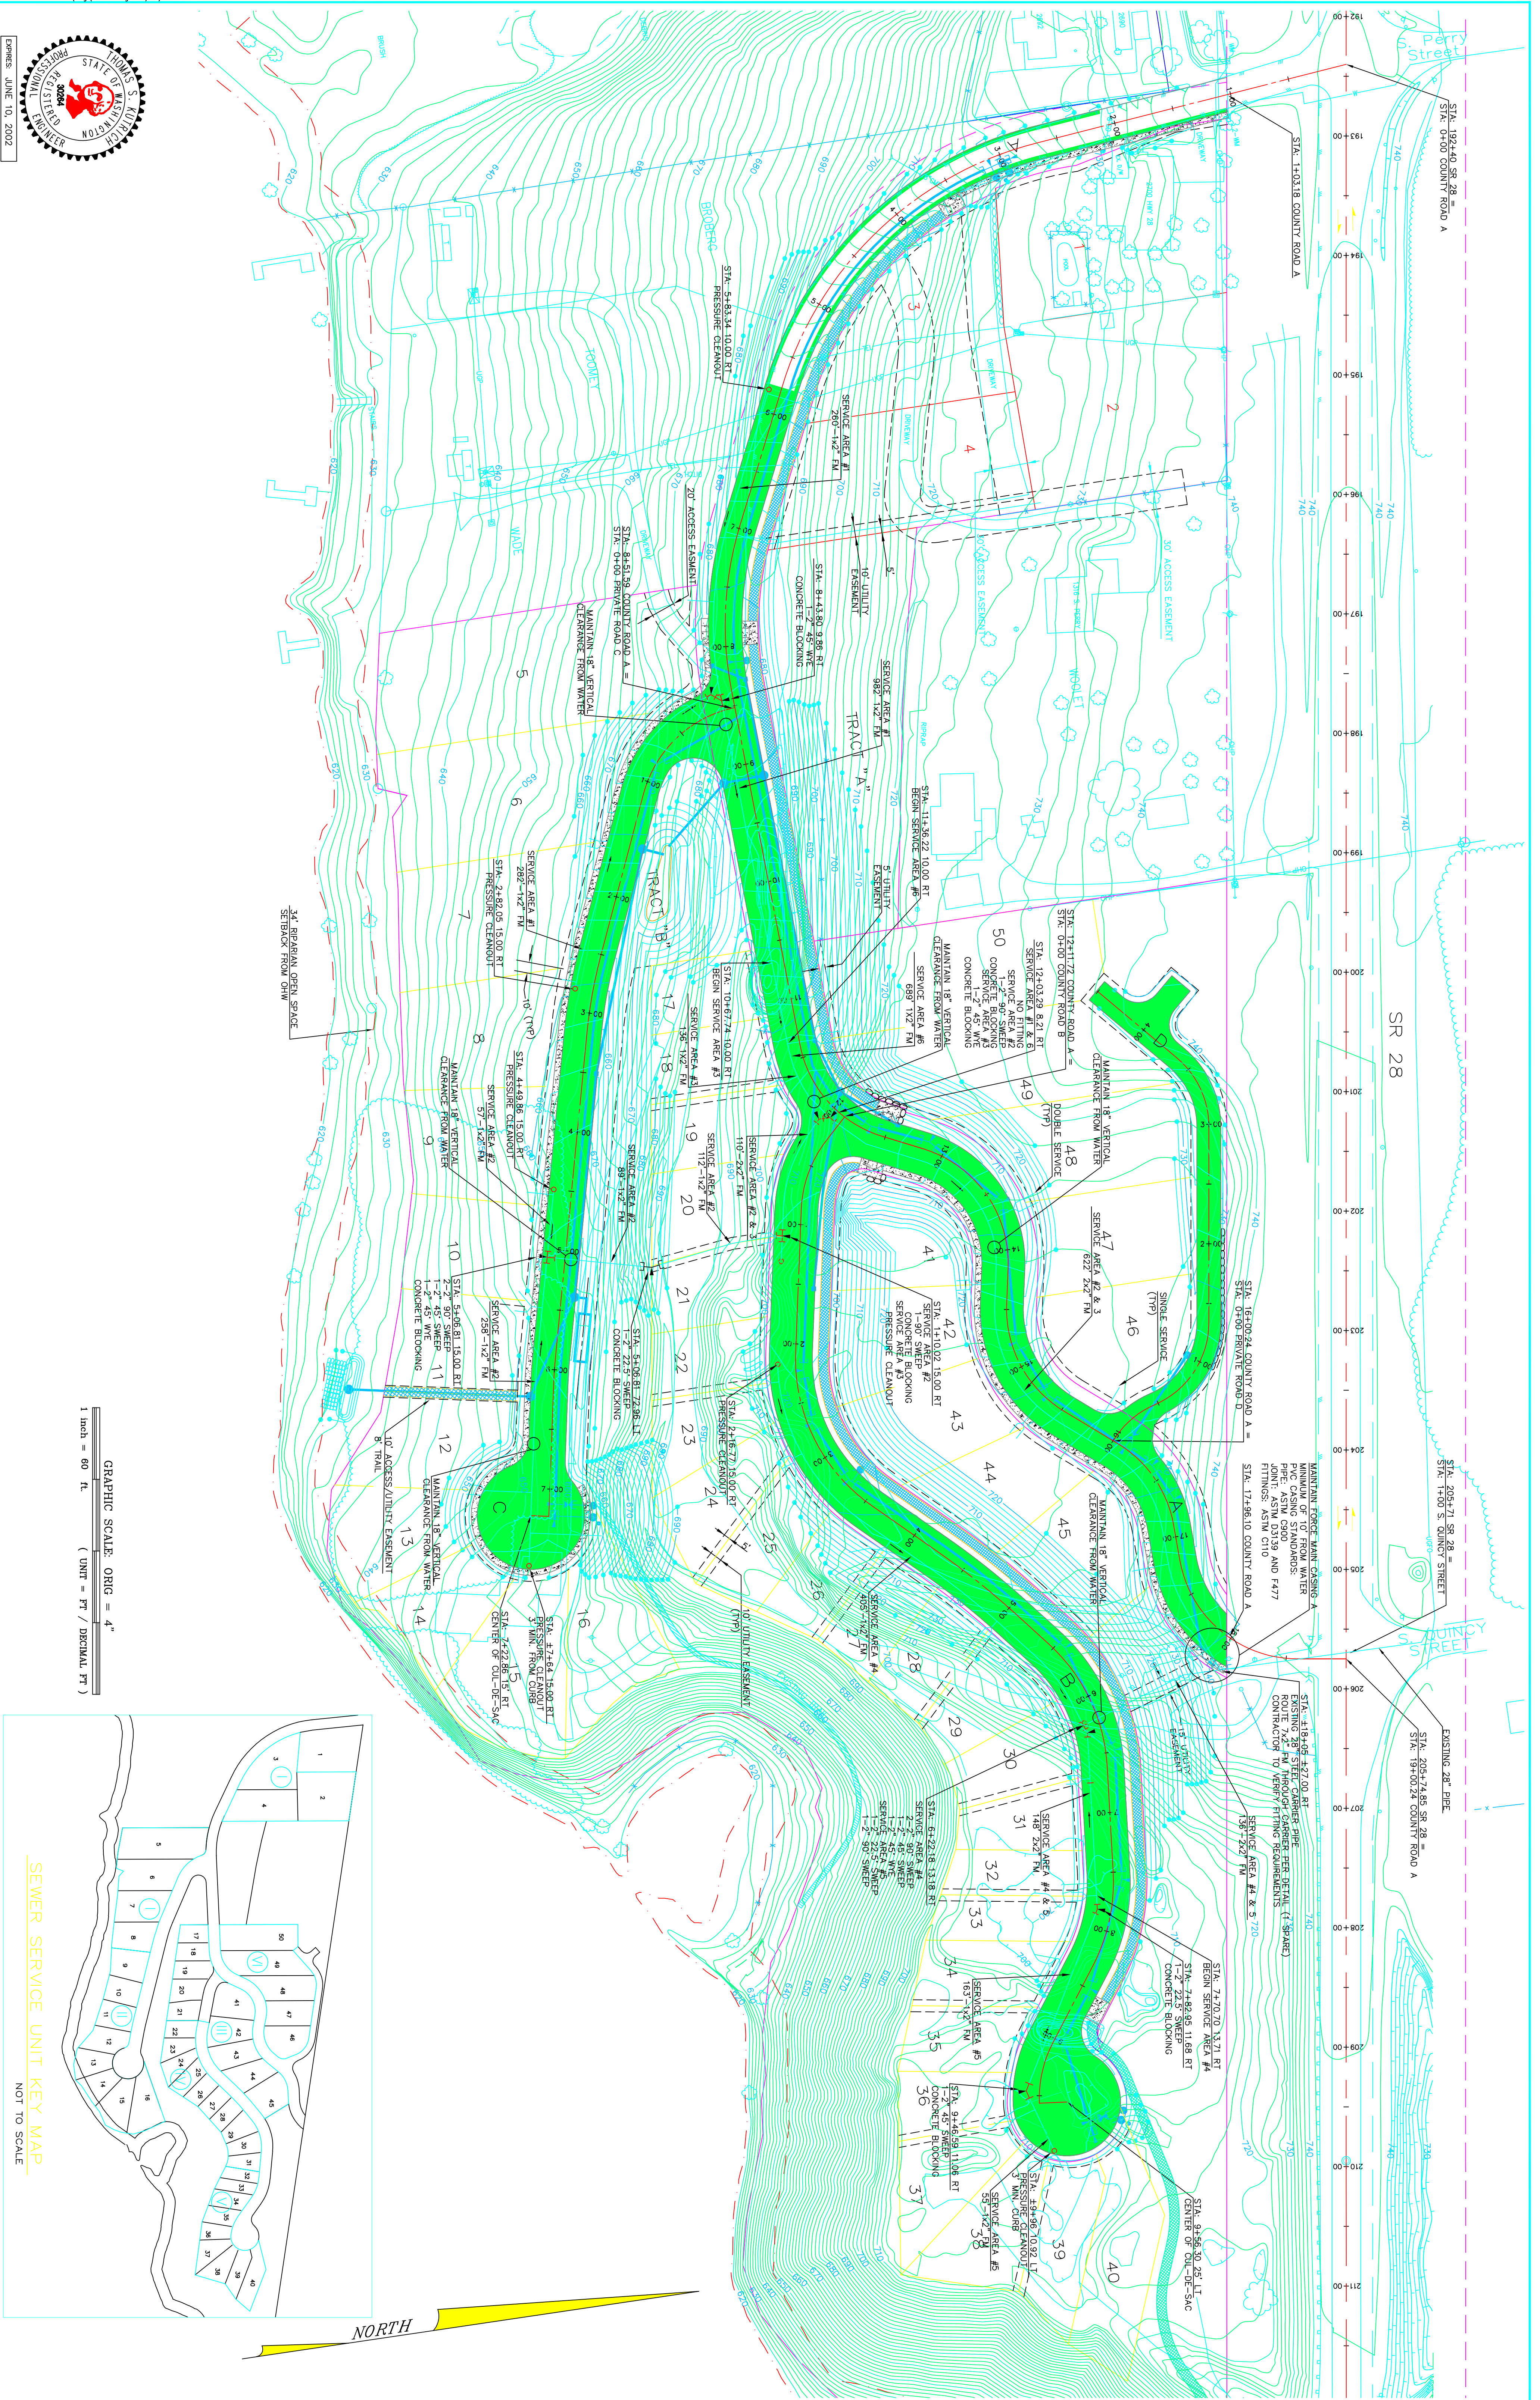

ASPEN SHORES

S. 20, T. 22 N., R. 21 E., W.M.

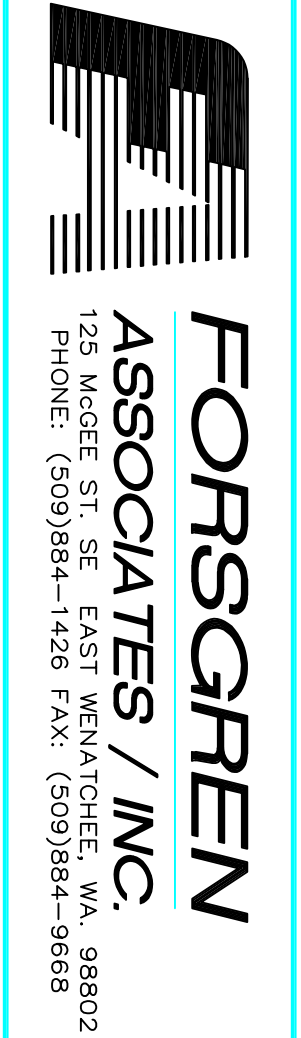

SEWER PLAN